

SITE NOTE

A. INFORMATION PERTAINING TO PROPERTY LINES, EXISTING UTILITIES, BENCHMARK ELEVATIONS AND OTHER SITE FEATURE WAS OBTAINED FROM A SURVEY MADE BY GILBERT, KELLY AND COUTURE, INC. (AUGUST 24, 2012)

B. GRADING CONTRACTOR SHALL LEAVE NEW GRADE READY FOR SOD, WHERE OCCURS.


C. GRADES SHOWN ON SITE PLAN ARE FINAL GRADES FOR TOP OF GRASS. CONTRACTOR SHALL LEAVE GRADES 2" LOWER THAN THE ONES SHOWN HEREIN FOR THICKNESS OF GRASS.

D. REGRADE ALL EXISTING DIRT SURFACES AFFECTED BY CONSTRUCTION TRAFFIC AND/OR PROCESS.

FIRST FLOOR SLAB ELEVATION = ±100'-0" = +16.75' CAIRO DATUM

LEGEND

---	PROPERTY LINE
CB	CATCH BASIN, SEE PROJECT MANUAL FOR PROTECTION REQUIREMENTS DURING CONSTRUCTION

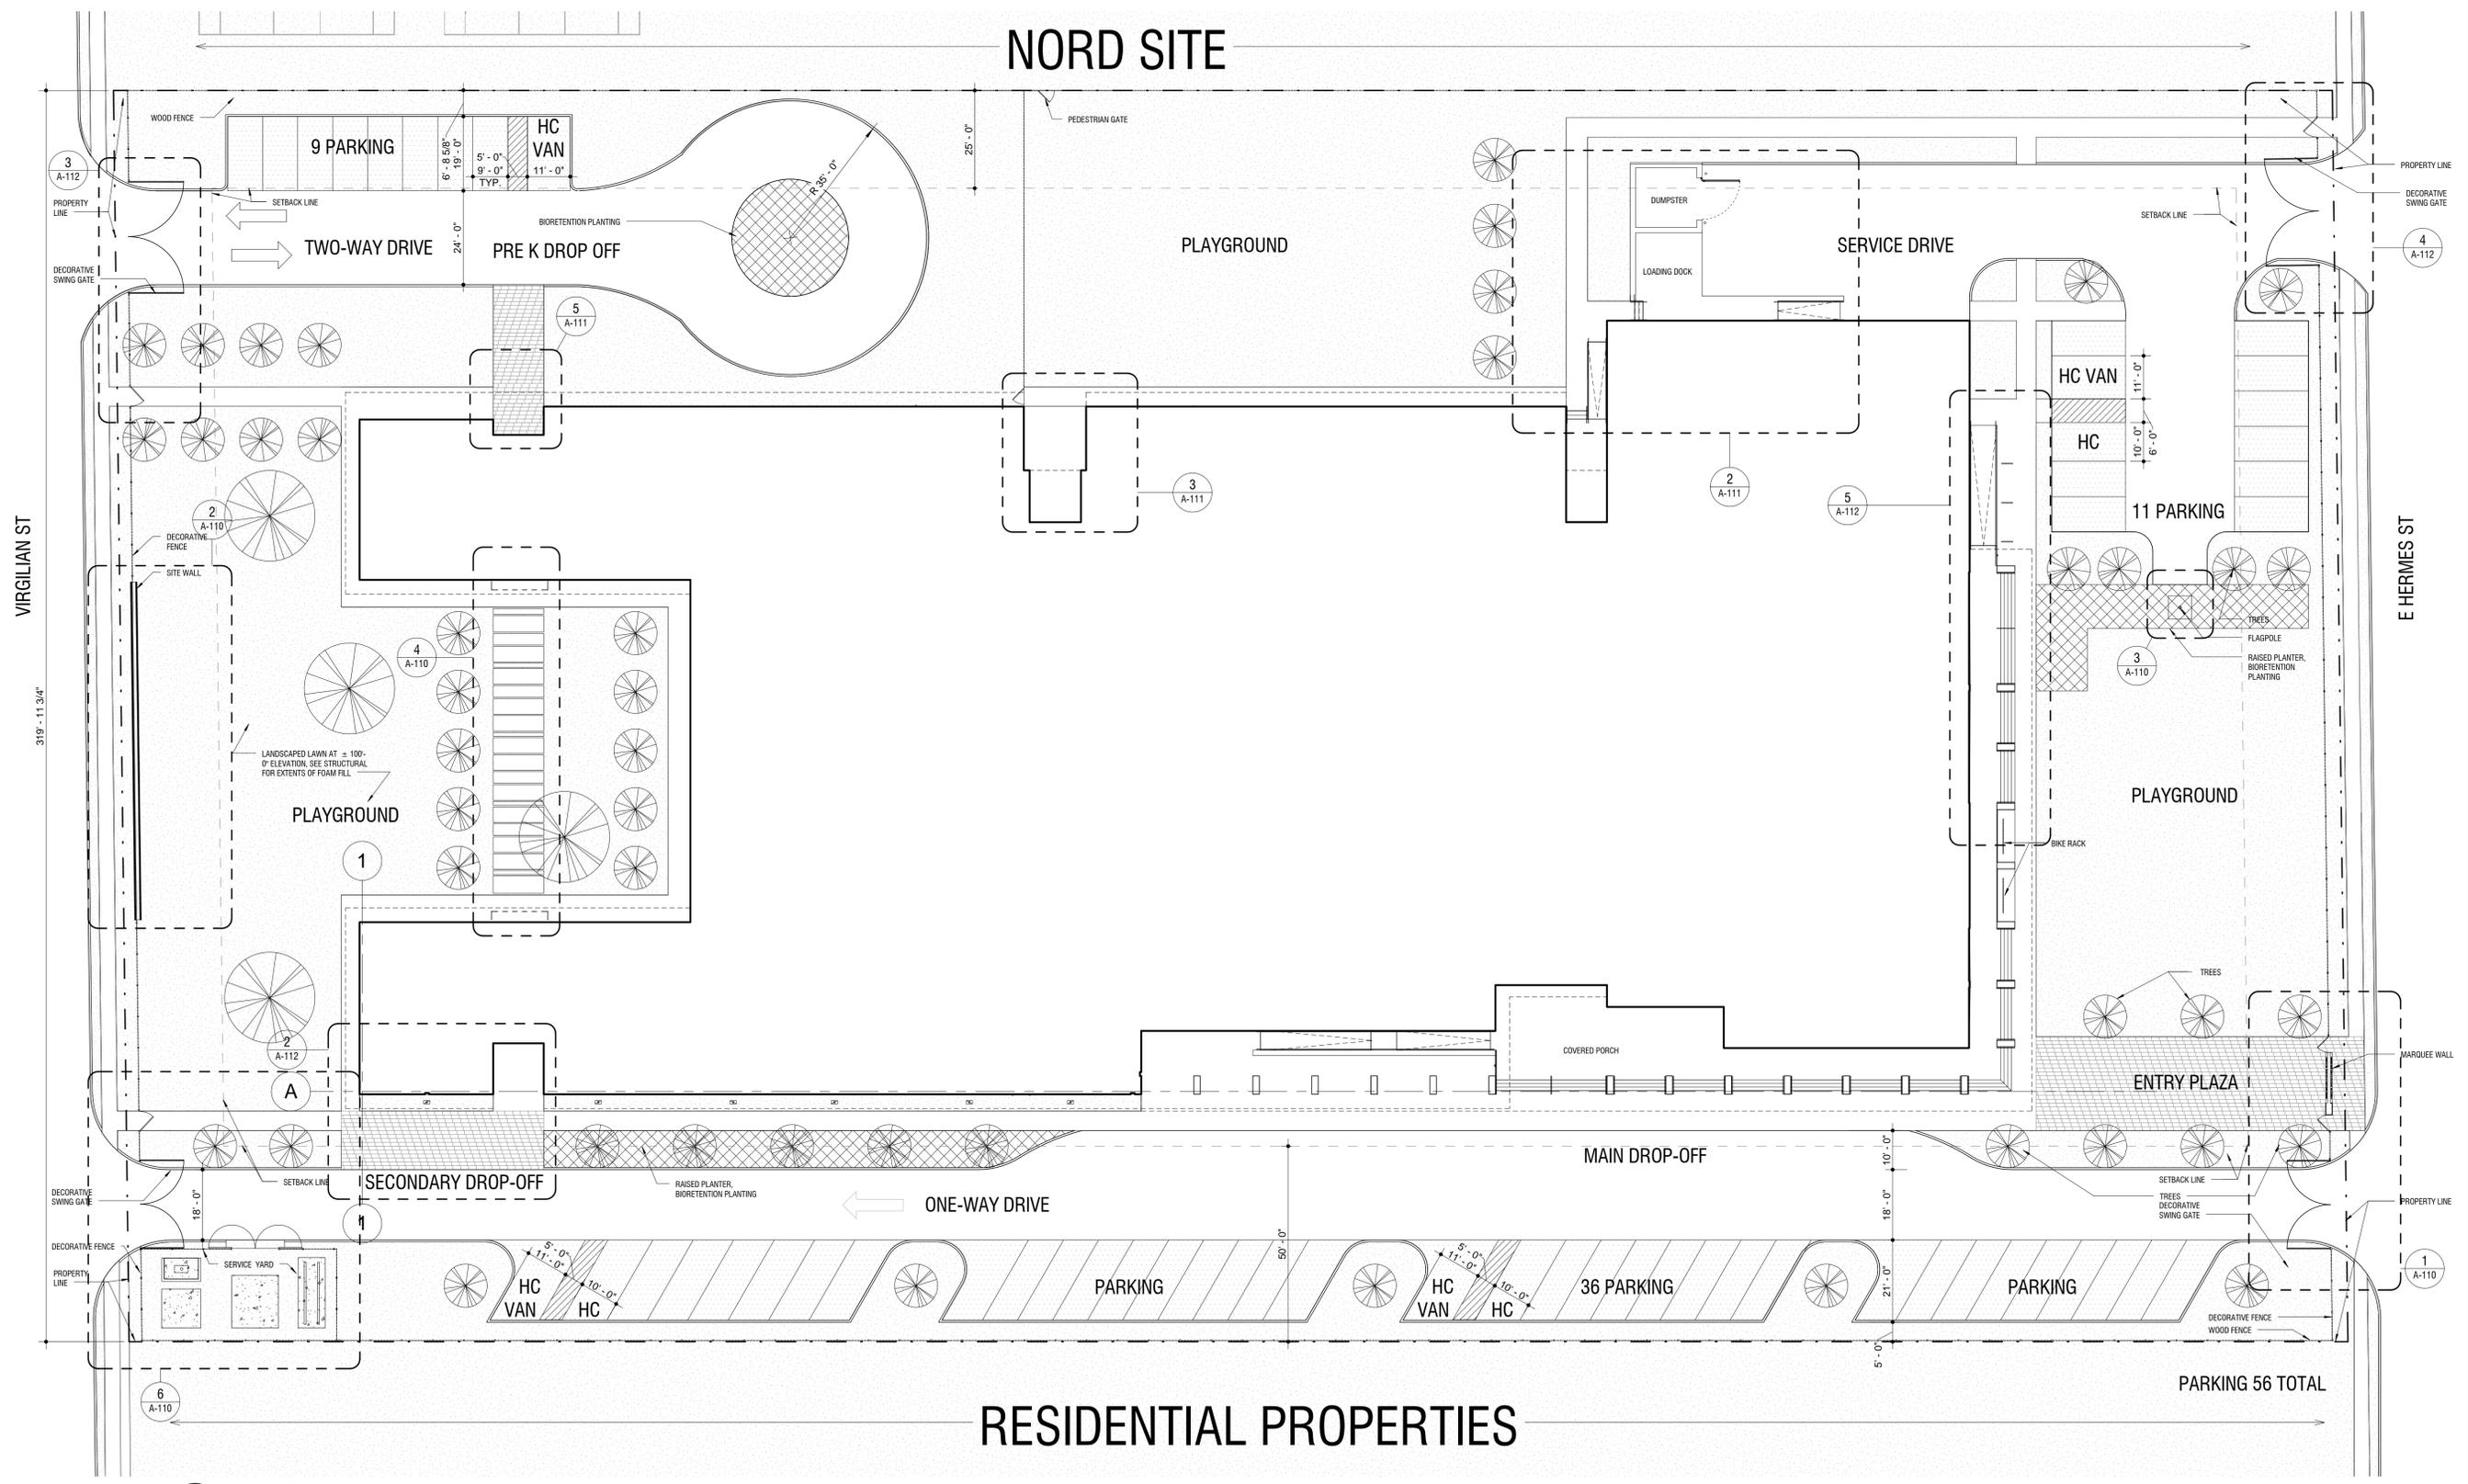

Waggoner & Ball Architects

2200 PRYTHIAN STREET
 NEW ORLEANS, LOUISIANA 70130
 T 504.524.5308 F 504.524.5314
 www.wbarchitects.com

COPYRIGHT © 2014 by Waggoner & Ball Architects, APC
 All rights reserved. No part of this work covered by the copyright herein may be reproduced or used in any form or by any means - graphic, electronic or mechanical, including photocopying, recording, taping or information storage and retrieval systems - without written permission of the copyright holder.

**RECOVERY SCHOOL DISTRICT
 ABRAMS ELEMENTARY SCHOOL**
 6519 VIRGILIAN STREET, NEW ORLEANS, LA 70126

PROJECT NO.: 1303

SHEET TITLE:
 SITE PLAN

DATE: 06/04/2014
DRAWN BY: DRD
REVISION:

50% CONSTRUCTION DOCUMENTS

FOR REVIEW ONLY
 NOT FOR CONSTRUCTION

A-101

