




1 CROSS SECTION (@ UNIT 3)
SCALE: 1/4"=1'-0"

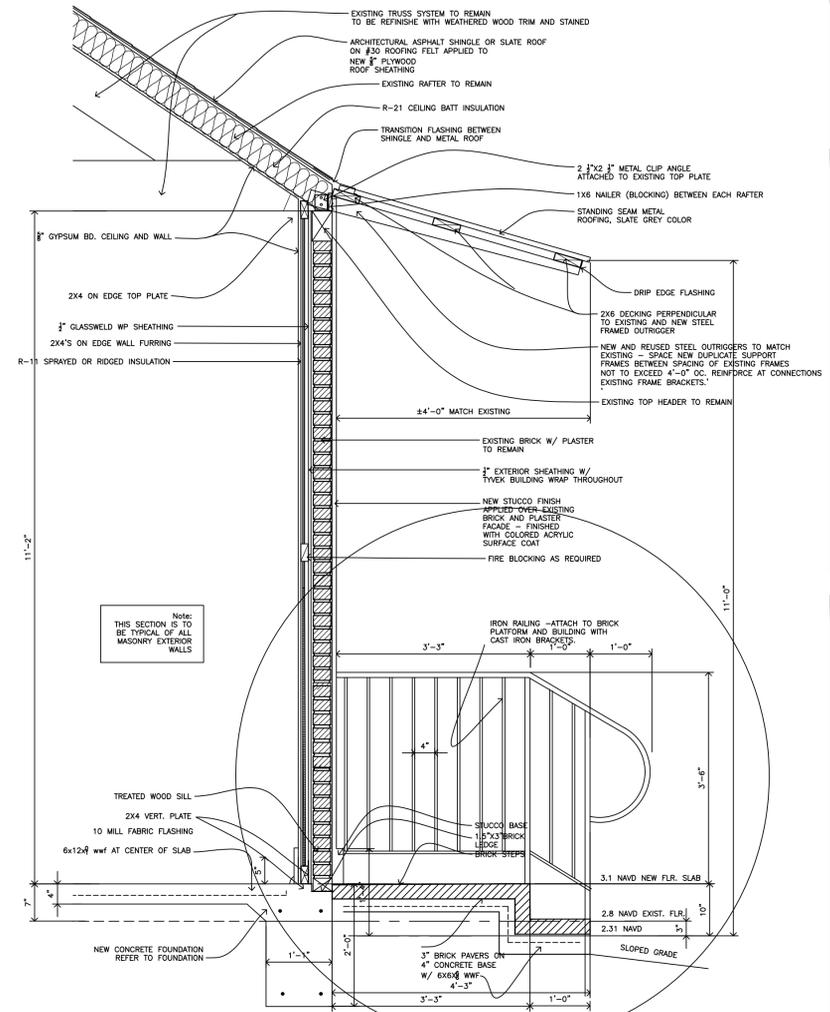

3 TYPICAL WALL SECTION AT ABAT VENT AND ENTRY STAIR
SCALE: 3/4"=1'-0"

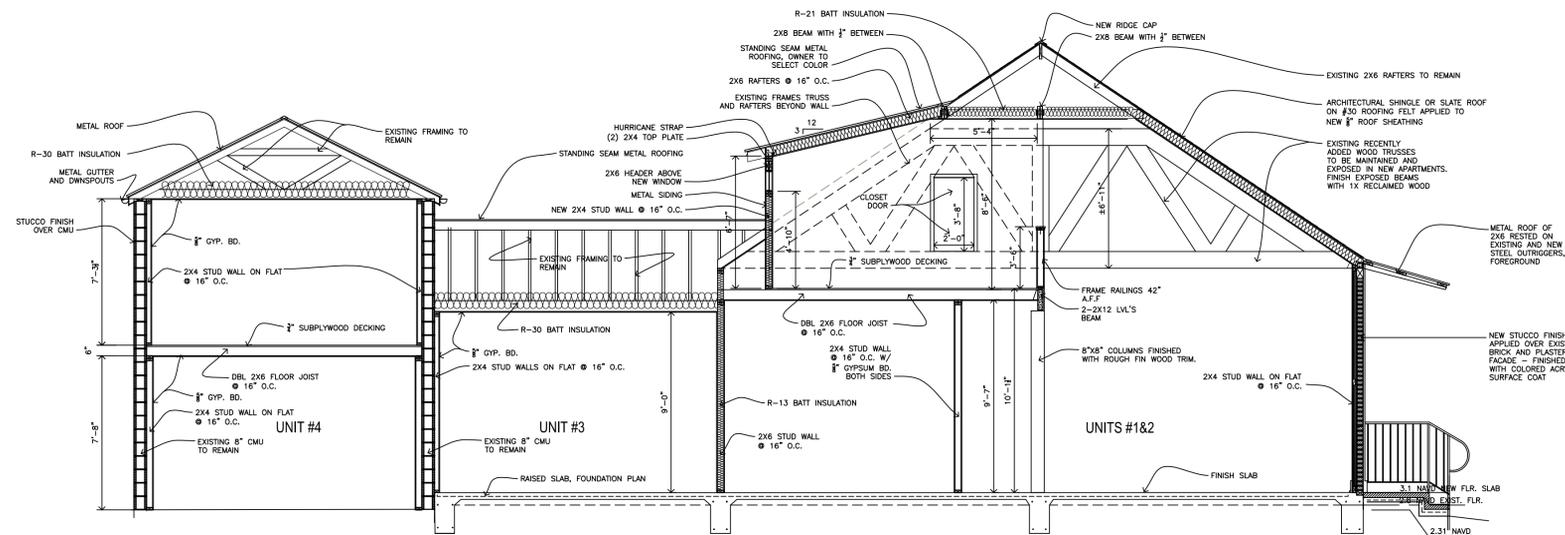

2 BUILDING CROSS SECTION
SCALE: 1/4"=1'-0"

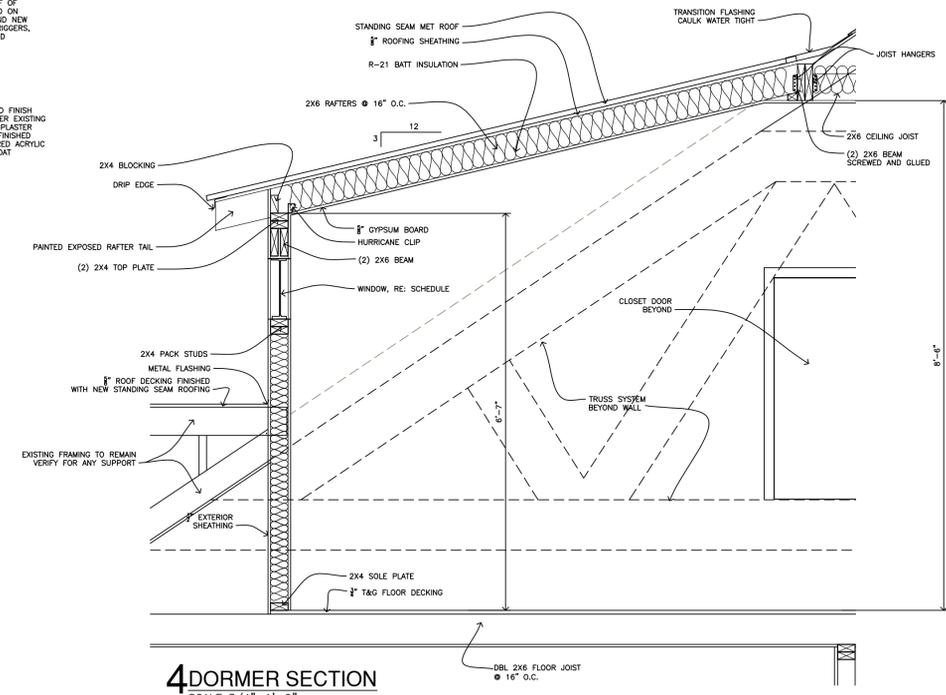

4 DORMER SECTION
SCALE: 3/4"=1'-0"

ARCHITECTS
RAYMOND C. BERGERON, JR.
6725 WUERPEL STREET, NEW ORLEANS, LOUISIANA
PH# 504.251.5118
RCB@RCBPC.COM

RENOVATION AND RESTORATION
1760 N. RAMPART STREET
NEW ORLEANS, LA



DRWN BY SCT
CHKD BY RCB
DATE 10/22/14
REVISED 11/1/14

A4.0

WALL/CROSS SECTIONS

JOB NO. 0914

SHEET NO. 9 OF 18