

## JOE BROWN PARK D-CDBG WEST SIDE ENHANCEMENTS

**Joe W. Brown Memorial Park** is a one-hundred-eighty-six acre park located on Read Boulevard in New Orleans East. The D-CDBG West Side Enhancements Project focuses on the park west of the lagoon. Since the 1950's, Joe Brown Park has served as a primary natural and recreational amenity to the New Orleans East Community. Reconceived as a contemporary park with a distinctive identity, the 2013 design seeks to actively participate in the revitalization of the New Orleans East community post-Hurricane Katrina.

*Proposed Park Enhancements on Read Boulevard include:*  
(Funding is secured for this work)

**New Passive Green Forecourt** and **New Monument Signage** at the Primary Entrance on Read Boulevard:


- Park gates set back from the property edge on Read Boulevard to allow for a more open, inviting entrance and to create the forecourt area for use by East New Orleans Regional Library patrons and future hospital patrons without entering the Park
- Sidewalk connections to the Library and to Read Boulevard
- New tree landscaping along the entry drives to reinforce the Park component at the Entrance
- Removal of the cyclone fencing between the Library and the Park to promote usage between Library and Park
- Benches
- New monument signage to identify the entrance

*Within Joe Brown Park, Enhancements include:*  
(Funding is secured for this work)

- Improvements at **Baseball Field #1**: Reorient, regrade, and hydroseed; new scoreboard, equipment and accessories
- New 2960 SF **Picnic Shelter** with site furniture, accessories, and signage
- New Asphalt **Walking Path** throughout West side, connecting existing "Inner Loop" Walking Path, East New Orleans Regional Library, Read Boulevard, and new Picnic Shelter; New Nature Path on peninsula; New Pedestrian Bridge over lagoon connecting to East side
- New **Tennis Forecourt** at existing Tennis Courts, including landscaping, lighting, and site furniture
- New **Signage** and **Wayfinding** throughout the Park
- New **Site Furniture** throughout the Park

(Funding is NOT secured for this work)

- Future Asphalt **Walking Path** from Baseball Field #1 to Spartan Field
- Landscaping Master Plan** for West Side of the Park

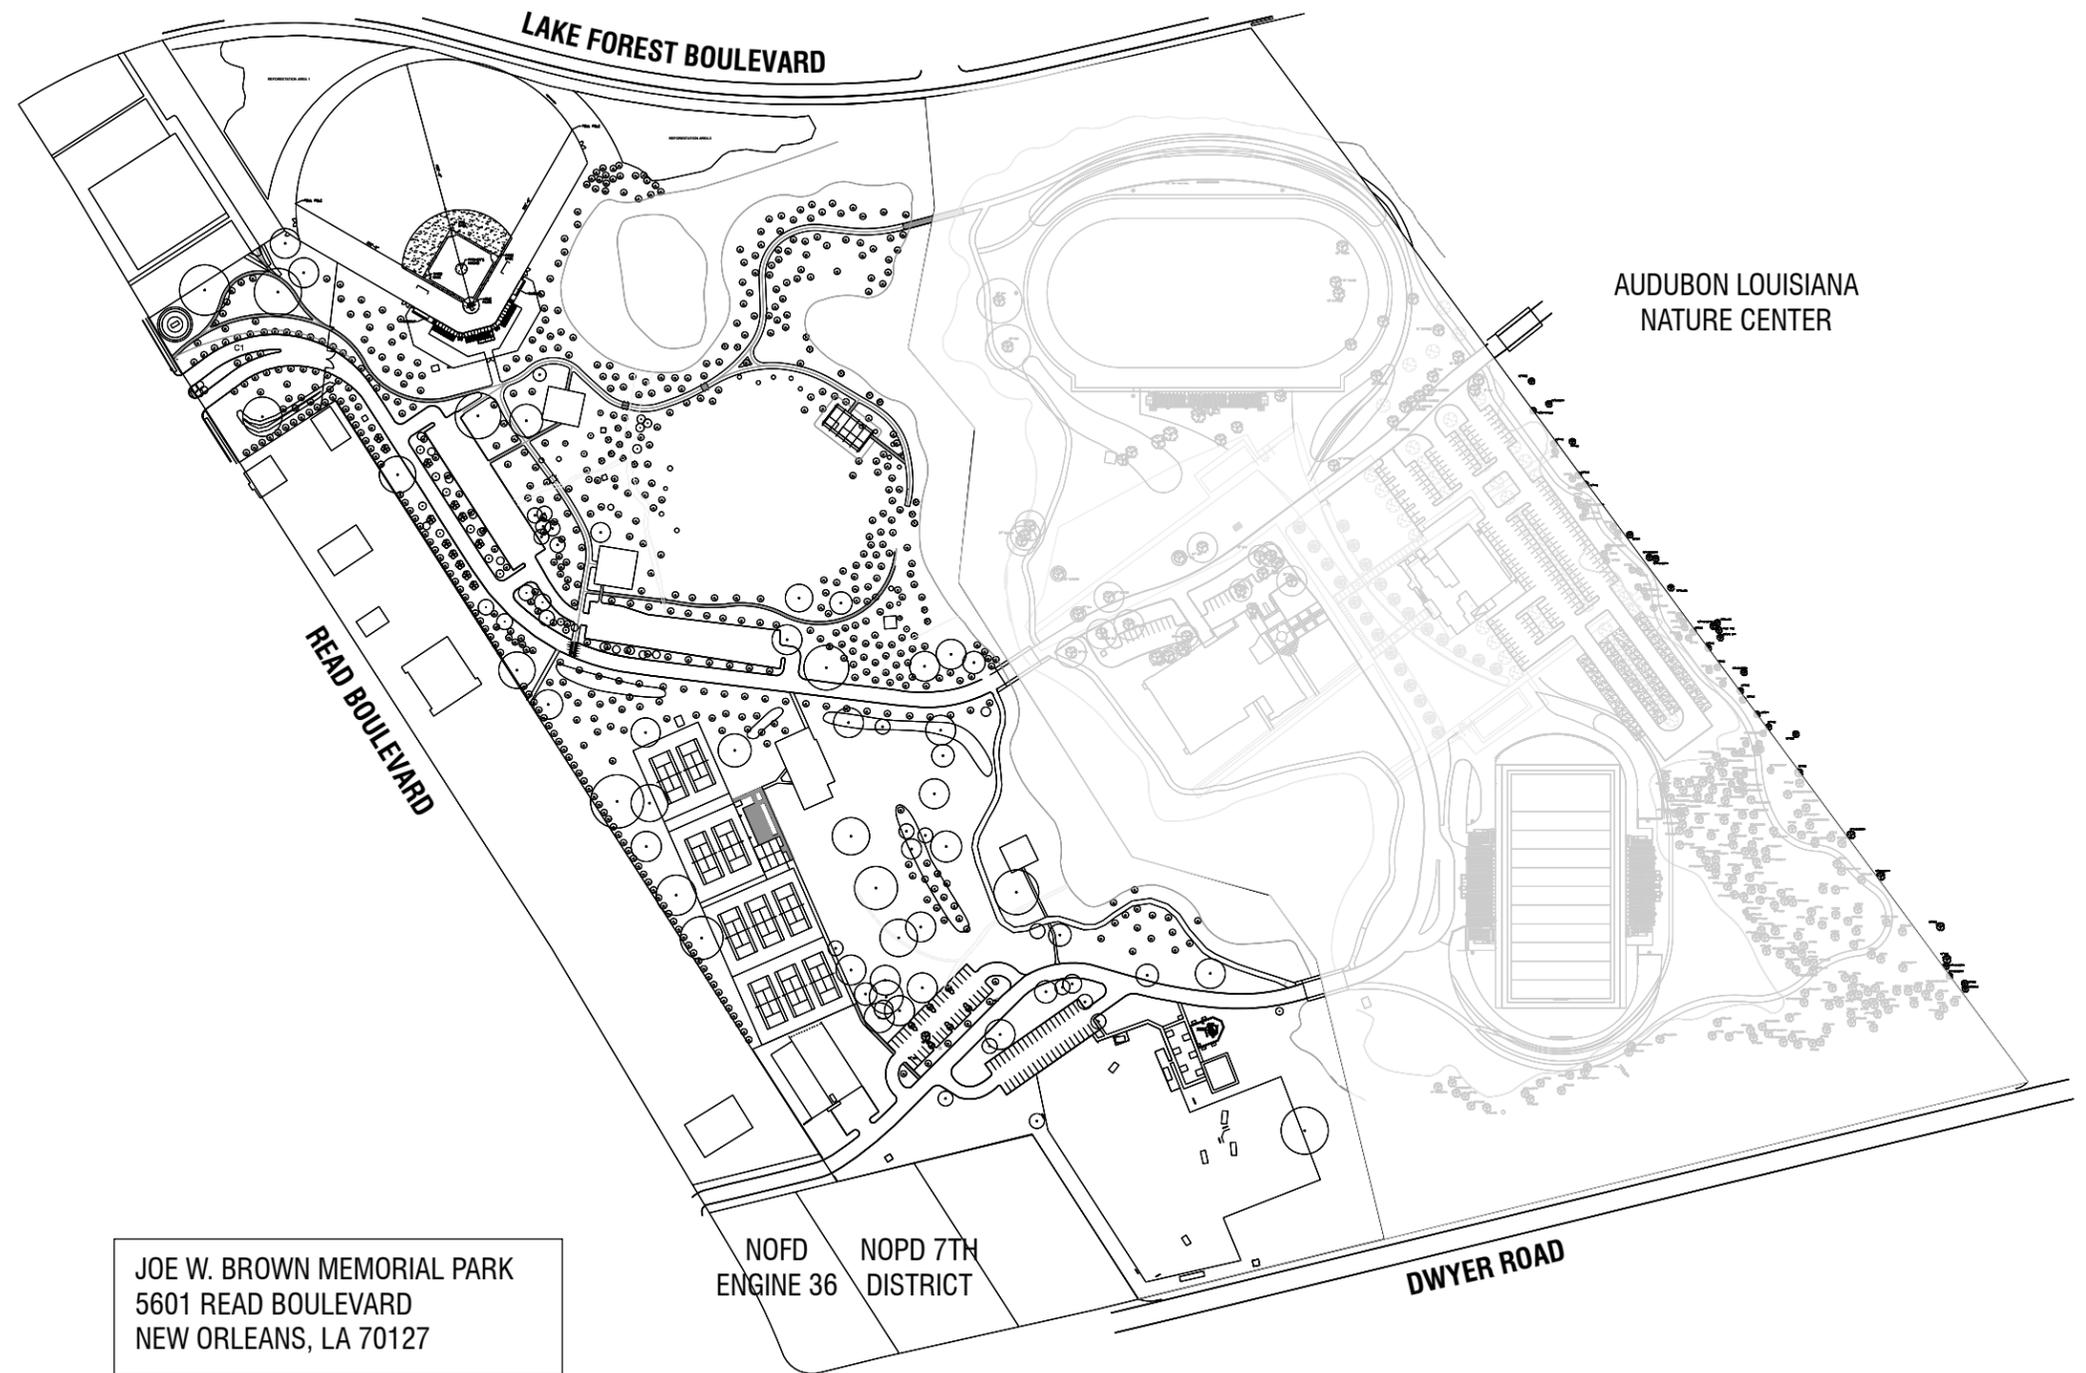

**JOE BROWN PARK  
WEST SIDE ENHANCEMENTS  
SITE PLAN**

REFORESTATION \_\_\_\_\_

BASEBALL FIELD \_\_\_\_\_

PEDESTRAIN BRIDGE \_\_\_\_\_

NATURE PATH \_\_\_\_\_

BLEACHERS \_\_\_\_\_

PRIMARY ENTRANCE \_\_\_\_\_

NEW PICNIC SHELTER \_\_\_\_\_

ASPHALT PATH \_\_\_\_\_

TENNIS FORECOURT \_\_\_\_\_



LAKE FOREST BOULEVARD

READ BOULEVARD

DWYER ROAD

AUDUBON LOUISIANA  
NATURE CENTER

NOFD  
ENGINE 36

NOPD 7TH  
DISTRICT



ENTRANCE ON READ BLVD.



ENTRANCE ON READ BLVD.




EXISTING PICNIC SHELTER




SITE OF NEW PICNIC SHELTER ON LAGOON




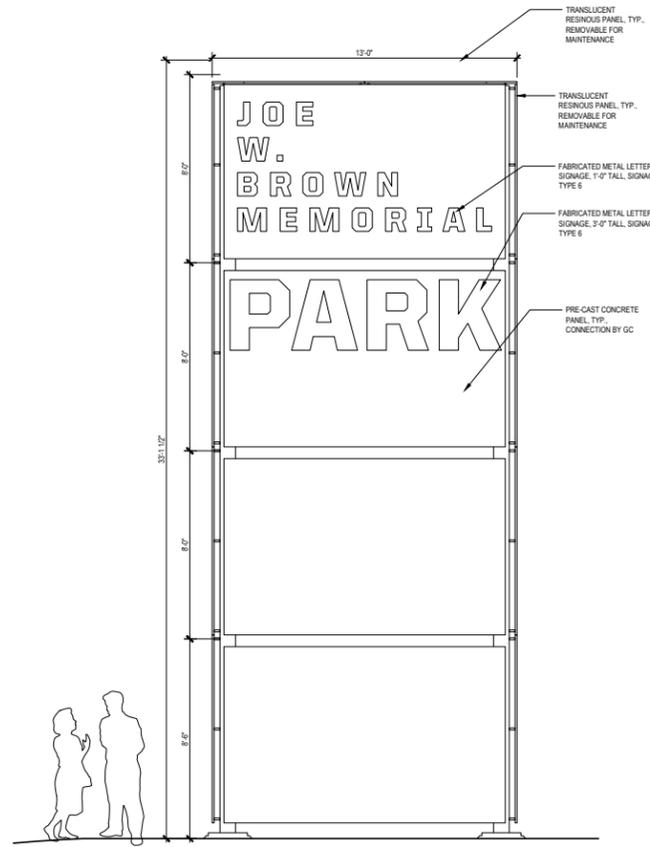


1 NORTH & SOUTH ELEVATION  
A2.05 Scale: 3/8"=1'-0"

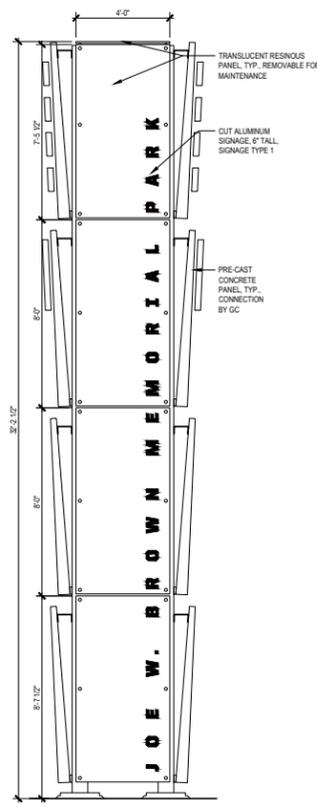


2 WEST ELEVATION  
A2.05 Scale: 3/8"=1'-0"

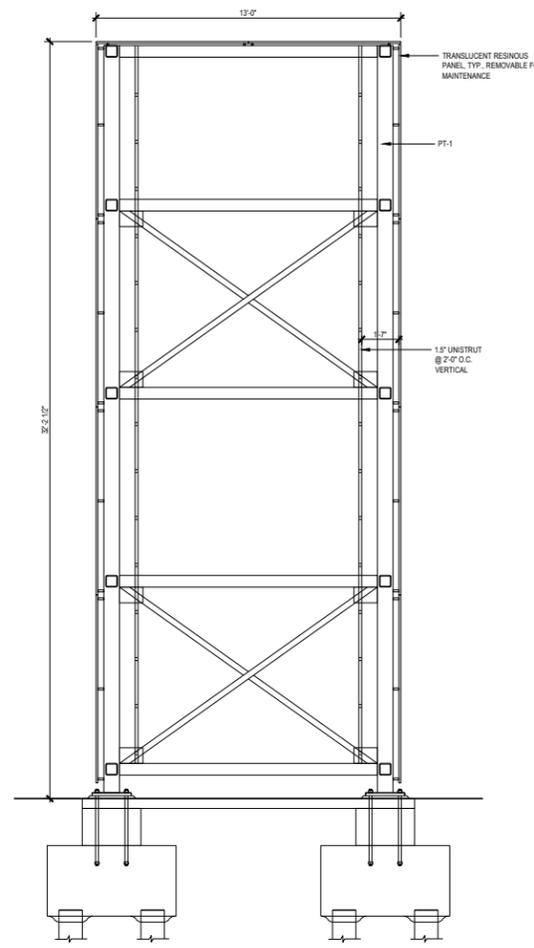


3 SECTION A  
A2.05 Scale: 3/8"=1'-0"

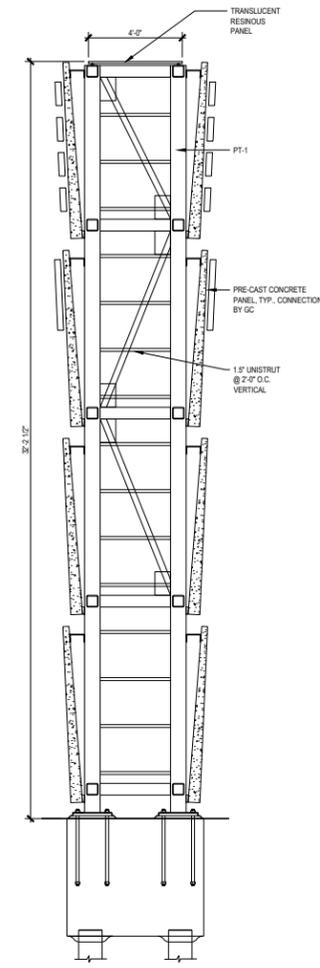


4 SECTION B  
A2.05 Scale: 3/8"=1'-0"

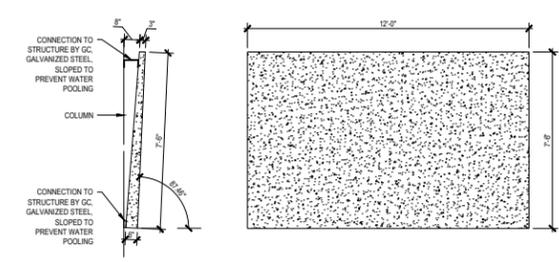

5 PRE-CAST CONCRETE PANEL  
A2.05 Scale: 3/8"=1'-0"

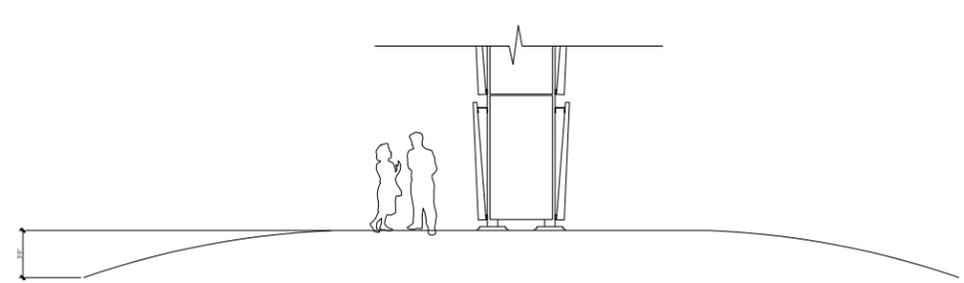


6 HILL @ ENTRANCE  
A2.05 Scale: 1/4"=1'-0"

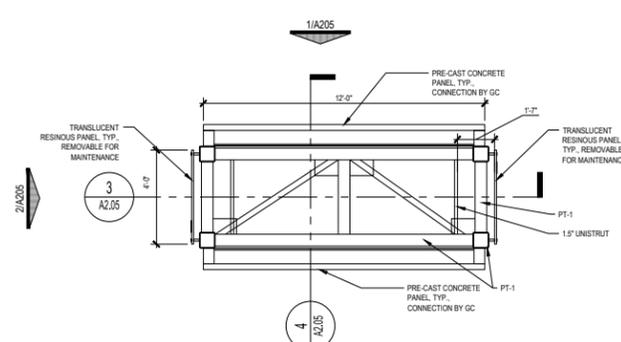


7 PLAN  
A2.05 Scale: 3/8"=1'-0"



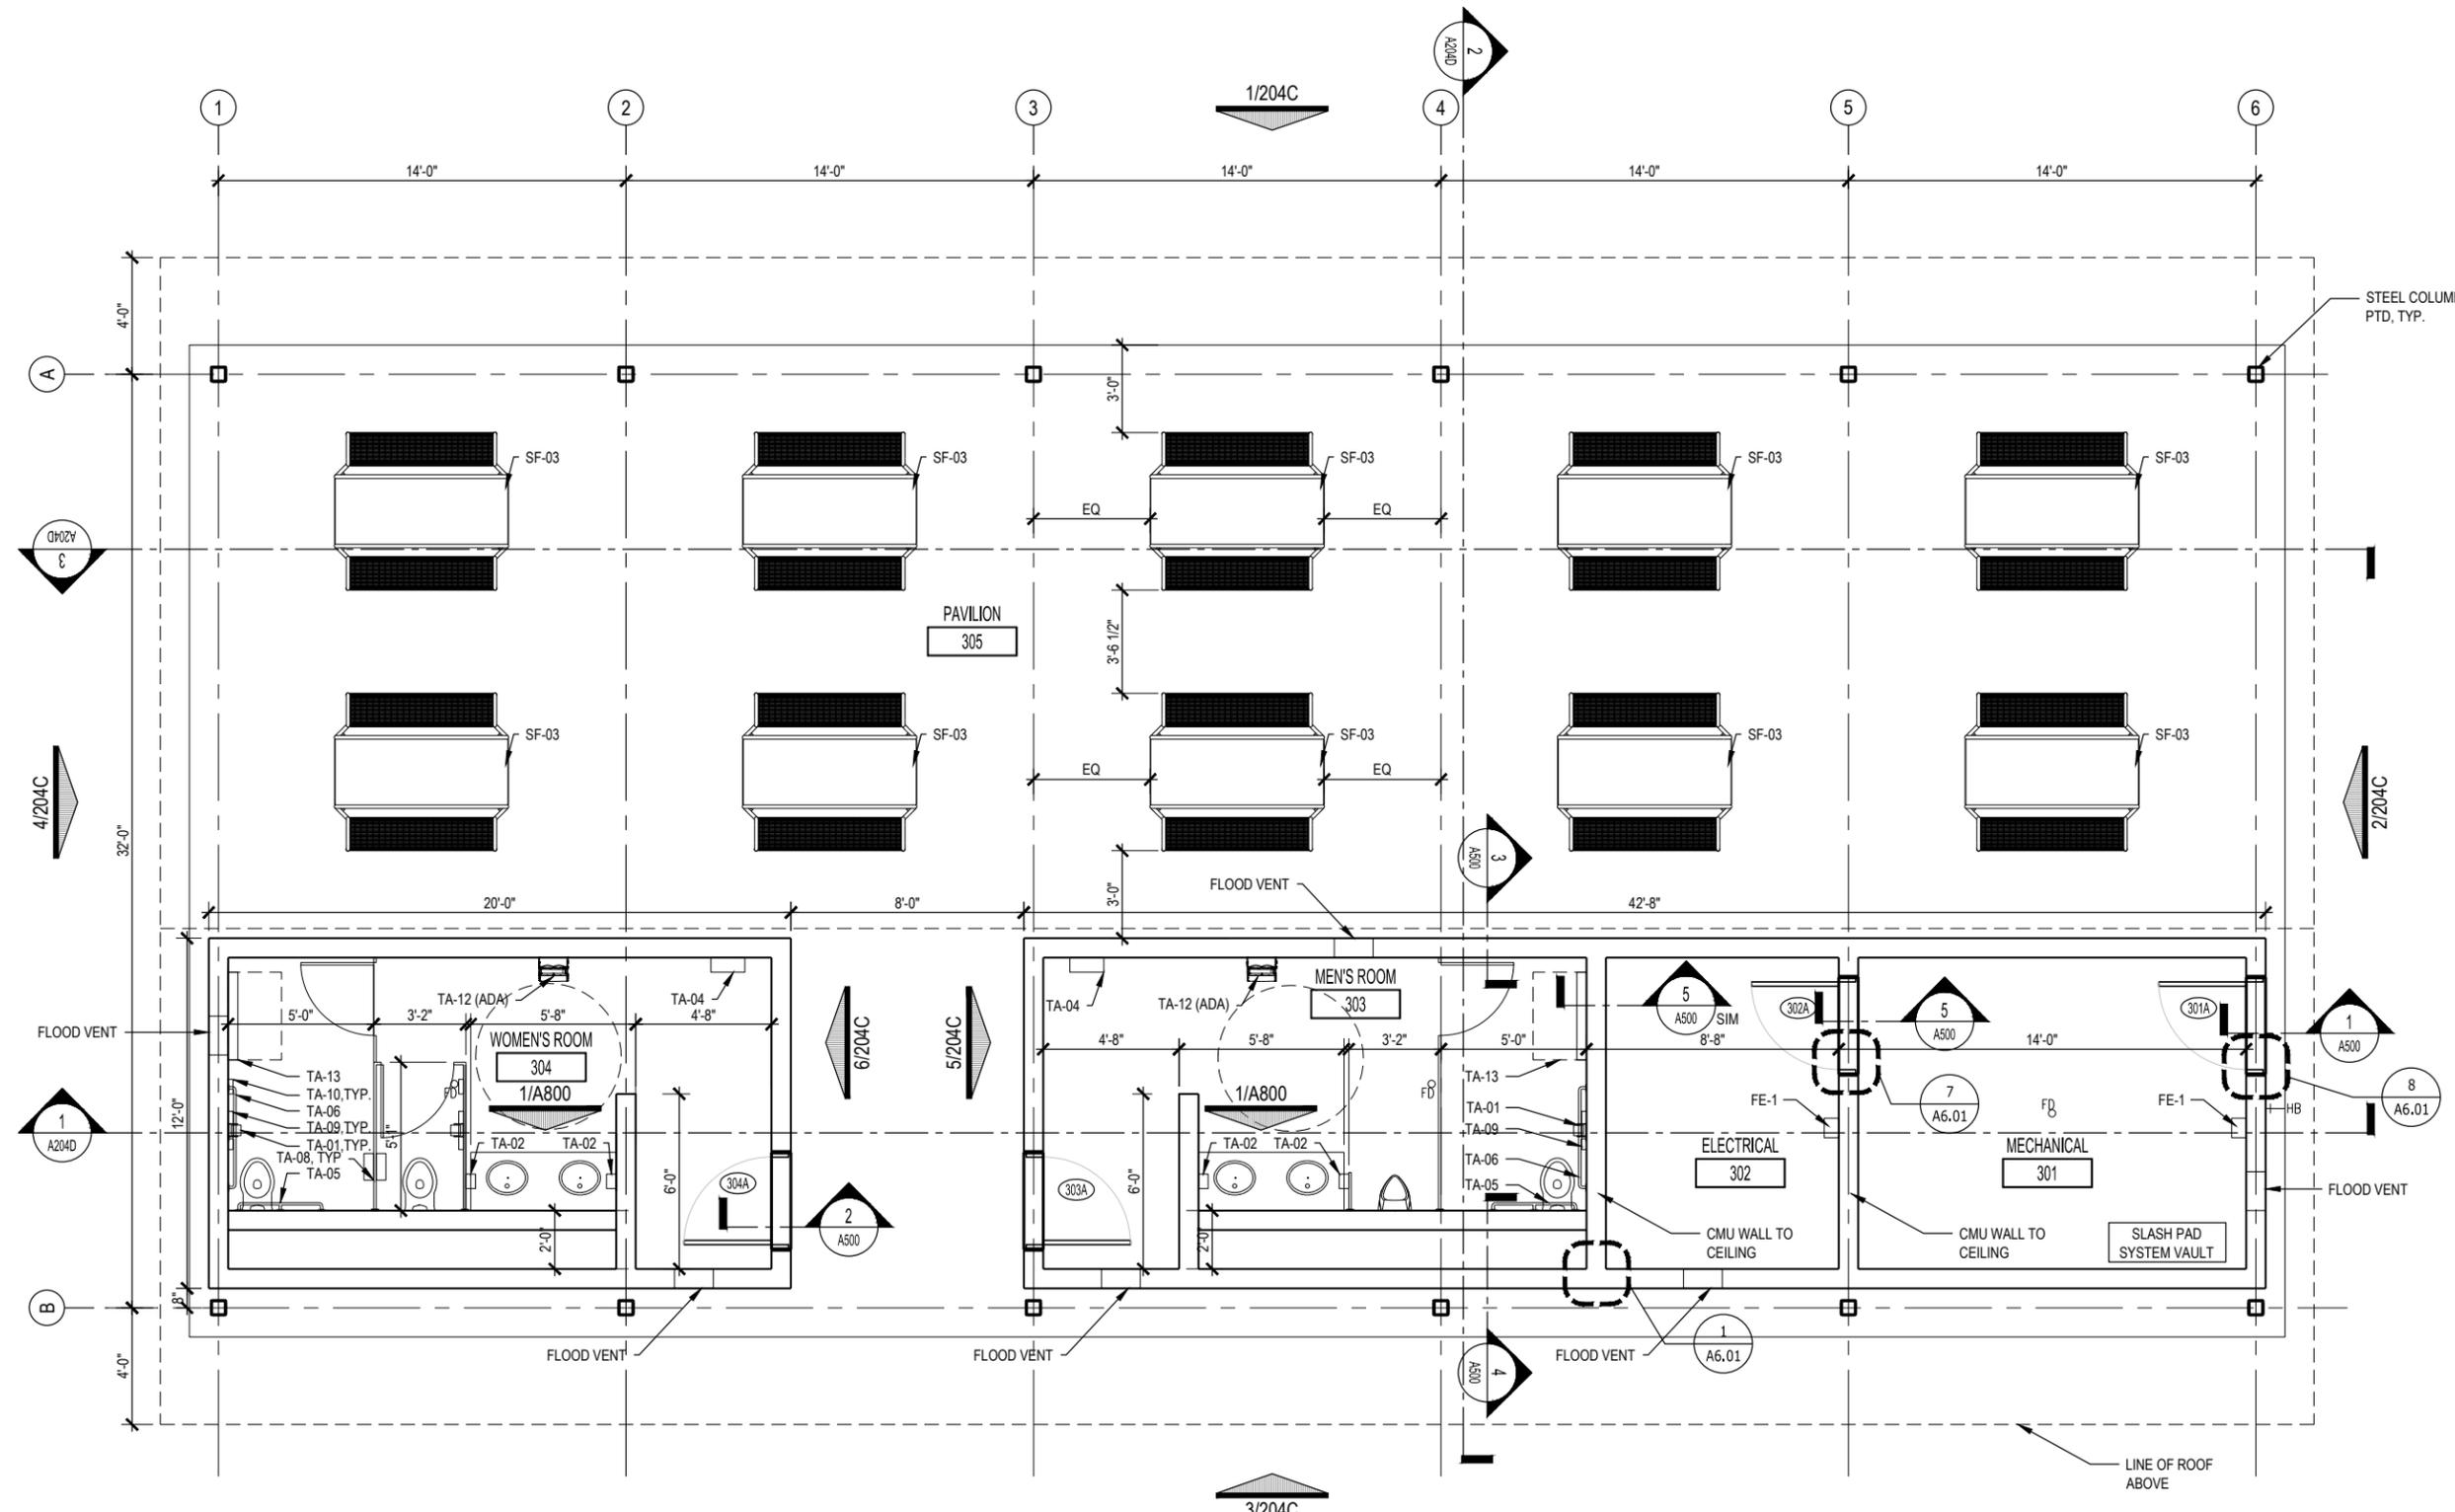


NOTES:  
 1. ALL CONCRETE FLOOR SLABS TO BE SLOPED TO FLOOR DRAINS, SLOPE TO BE MIN 1/8" PER 1'-0".  
 2. ALL INTERIOR PARTITIONS ARE 7'-5/8" CMU TO A HEIGHT OF 8'-8" UNLESS OTHERWISE NOTED. SEE DRAWING 09/A6.01 FOR PARTITION DETAILS.  
 3. SEE SHEET A0.02 AND DRAWING 2/A8.00 FOR TOILET ACCESSORY MOUNTING HEIGHTS.


1 PLAN- PICNIC SHELTER 2  
 A2.02 Scale: 1/4"=1'-0"

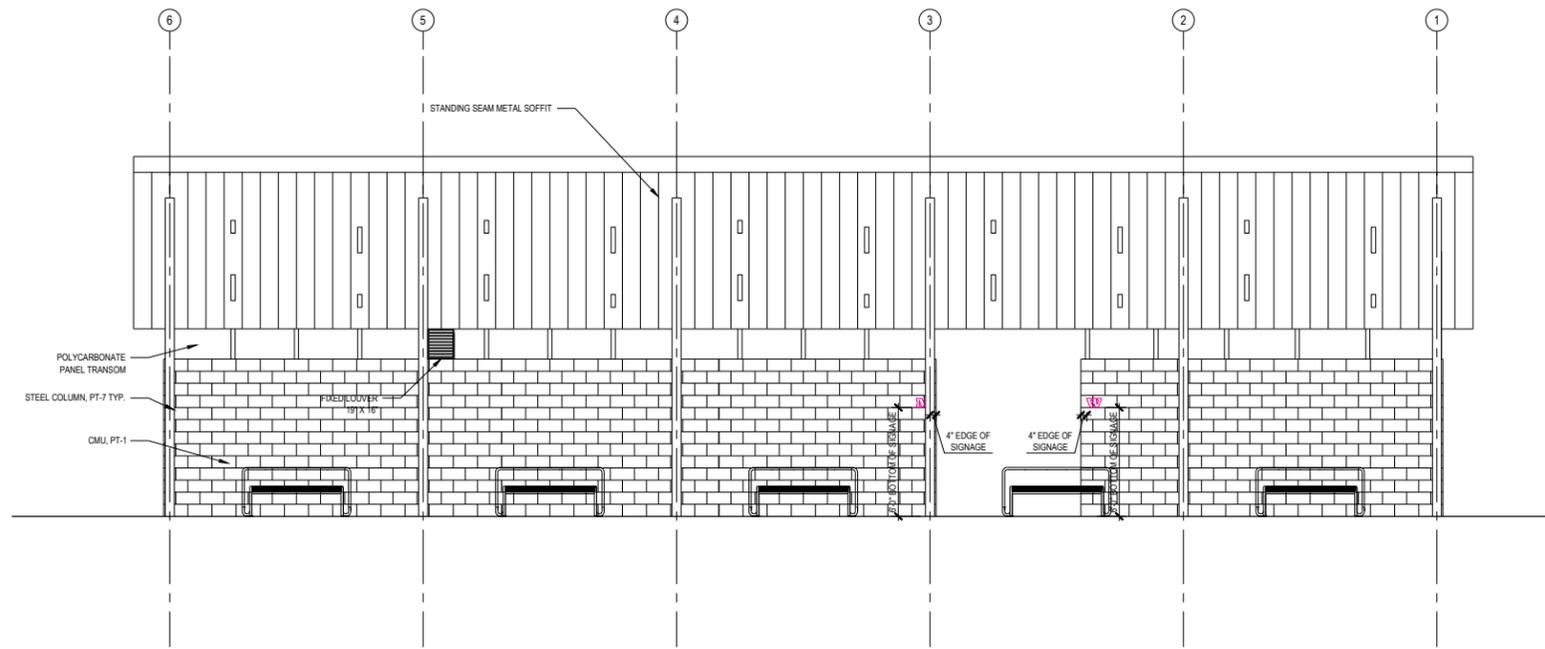


1 NORTH ELEVATION- PICNIC SHELTER 2  
 A2.04C | A2.04A Scale: 1/4"=1'-0"

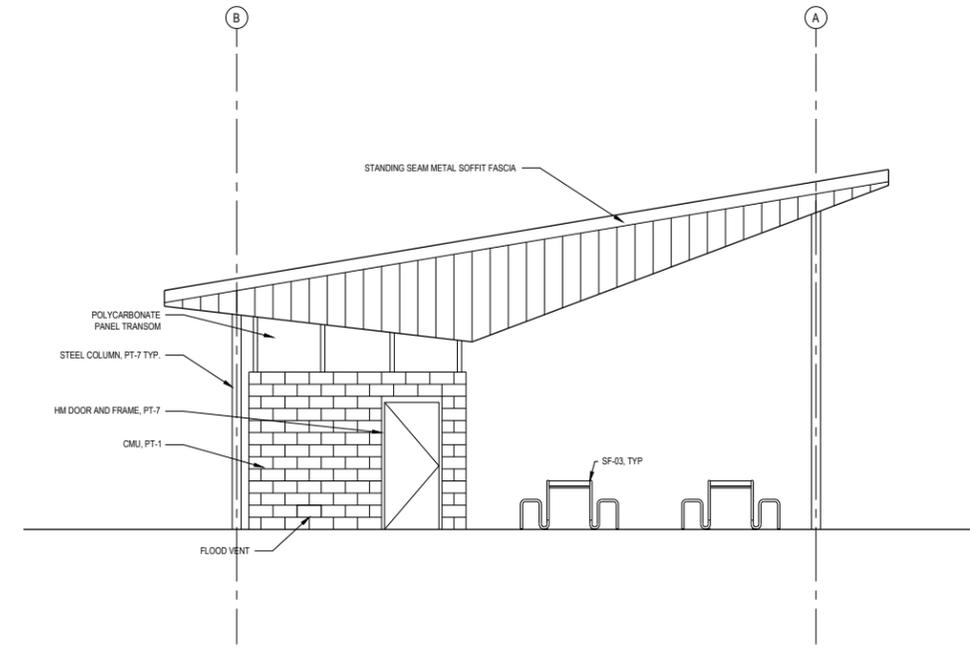


2 EAST ELEVATION- PICNIC SHELTER 2  
 A2.04C | A2.04A Scale: 1/4"=1'-0"

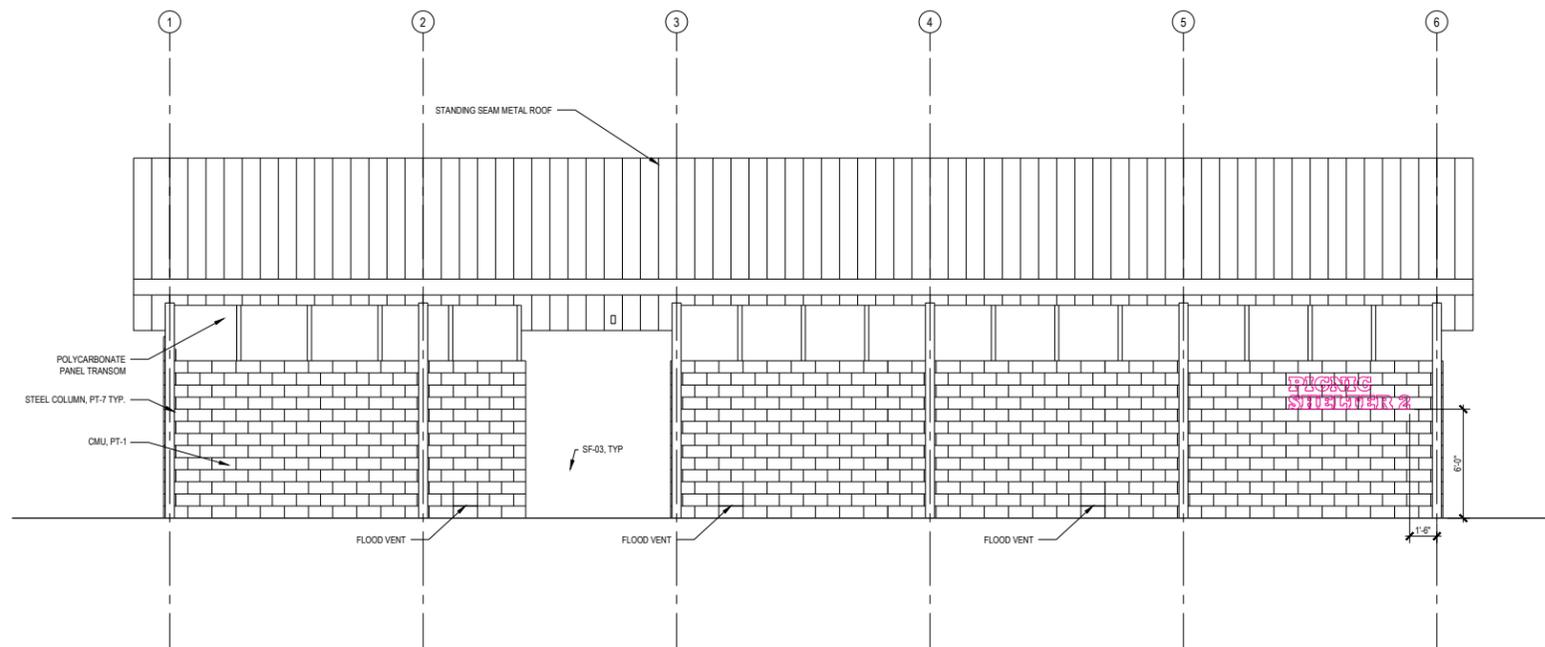


3 SOUTH ELEVATION- PICNIC SHELTER 2  
 A2.04C | A2.04A Scale: 1/4"=1'-0"

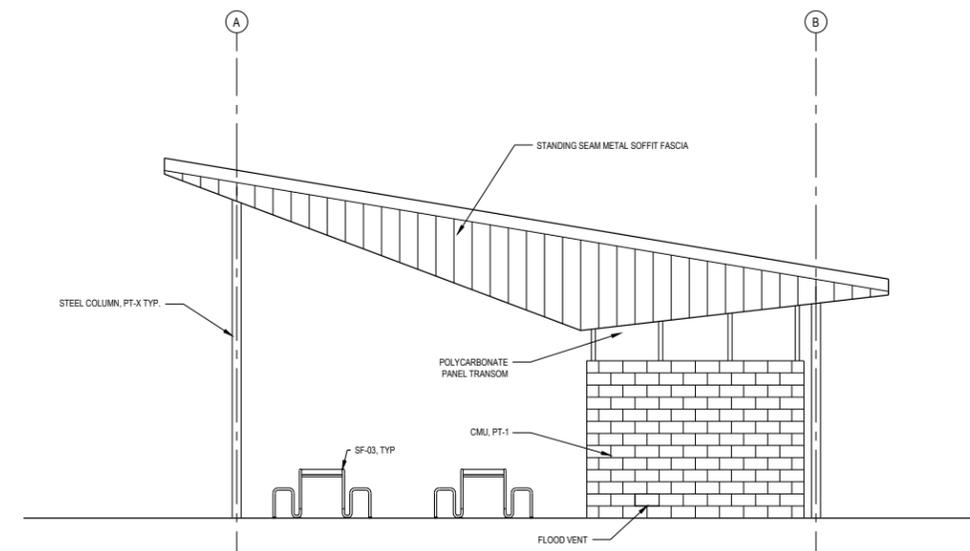


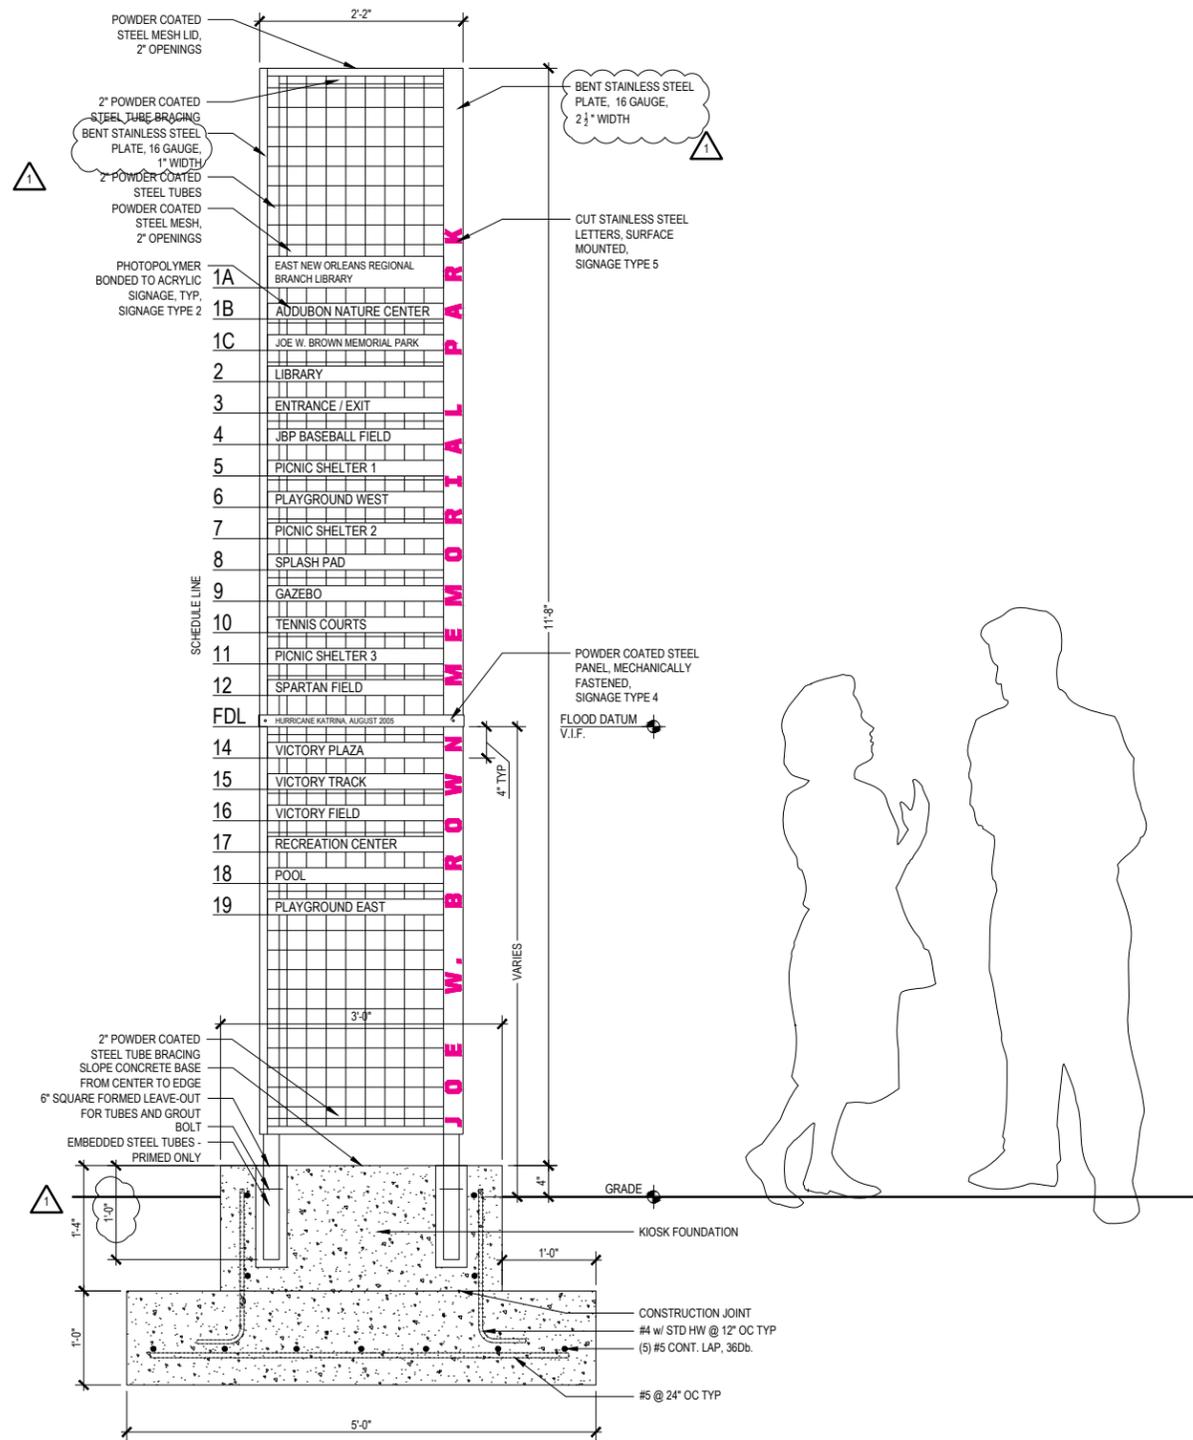

1 WAYFINDING KIOSK - ELEVATION, TYP  
 A9.02B Scale: 1"=1'-0"

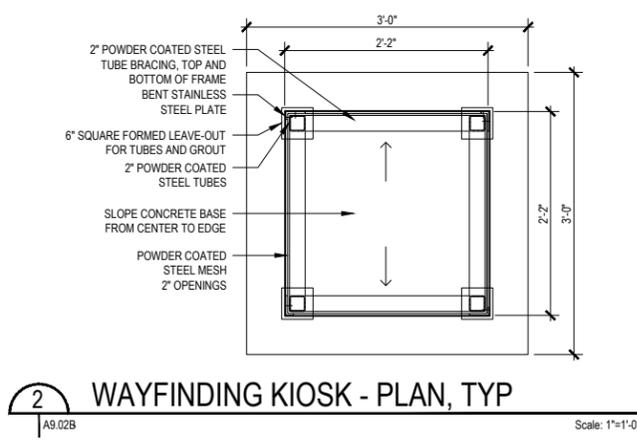

2 WAYFINDING KIOSK - PLAN, TYP  
 A9.02B Scale: 1"=1'-0"

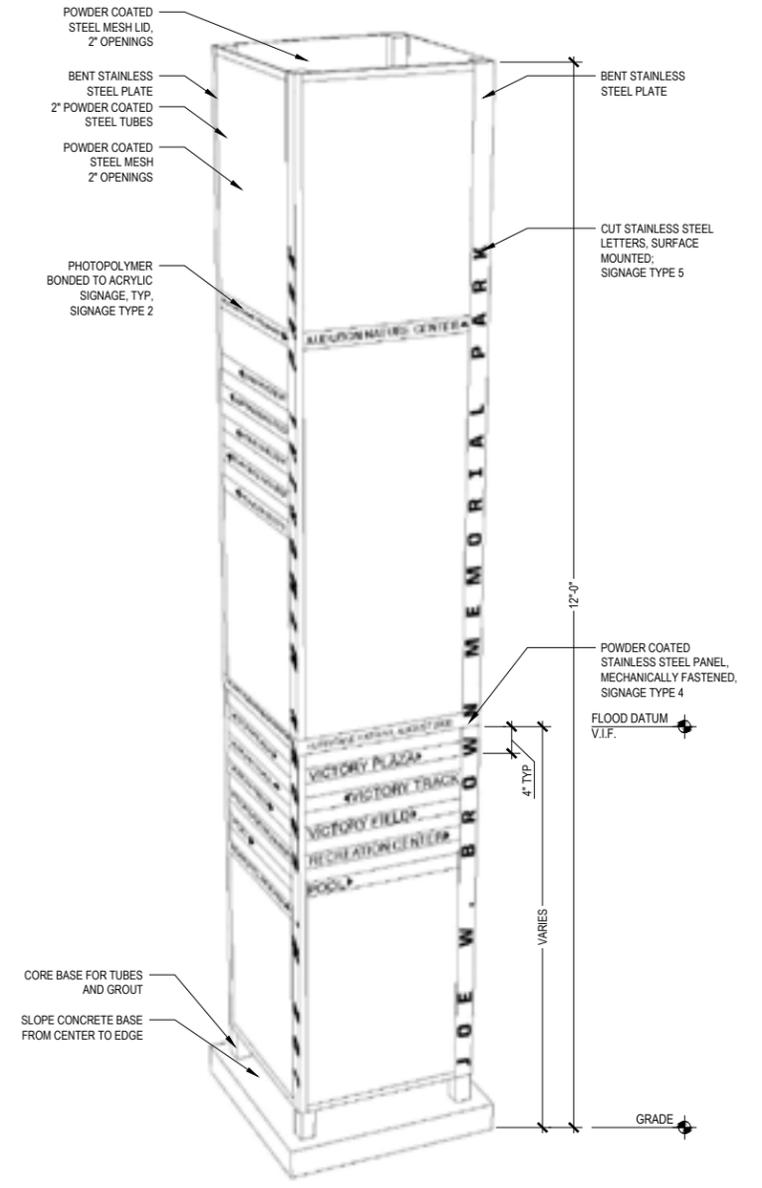

3 WAYFINDING KIOSK - PERSPECTIVE, TYP.  
 A9.02B N.T.S.



