


SEAL:

SEAL:

© THIS SET OF DOCUMENTS INCLUSIVE OF DRAWINGS, SPECIFICATIONS, AND ADDENDUMS MAY NOT BE COPIED, SCANNED, NOR ELECTRONICALLY DISTRIBUTED OR USED FOR CONSTRUCTION WITHOUT THE EXPRESSED WRITTEN CONSENT OF GraceHebert Architects, APAC. NO PLAN ROOM, ELECTRONIC PLAN SERVICE (INTERNET PLAN SERVICE), NOR REPRODUCTION COMPANY SHALL BE PERMITTED TO POST THESE DOCUMENTS WITHOUT THE EXPRESSED WRITTEN CONSENT OF THE ARCHITECT, GraceHebert Architects, APAC.


501 GOVERNMENT STREET ■ BATON ROUGE, LA 70802
P.225.338.5569 F.225.338.5570

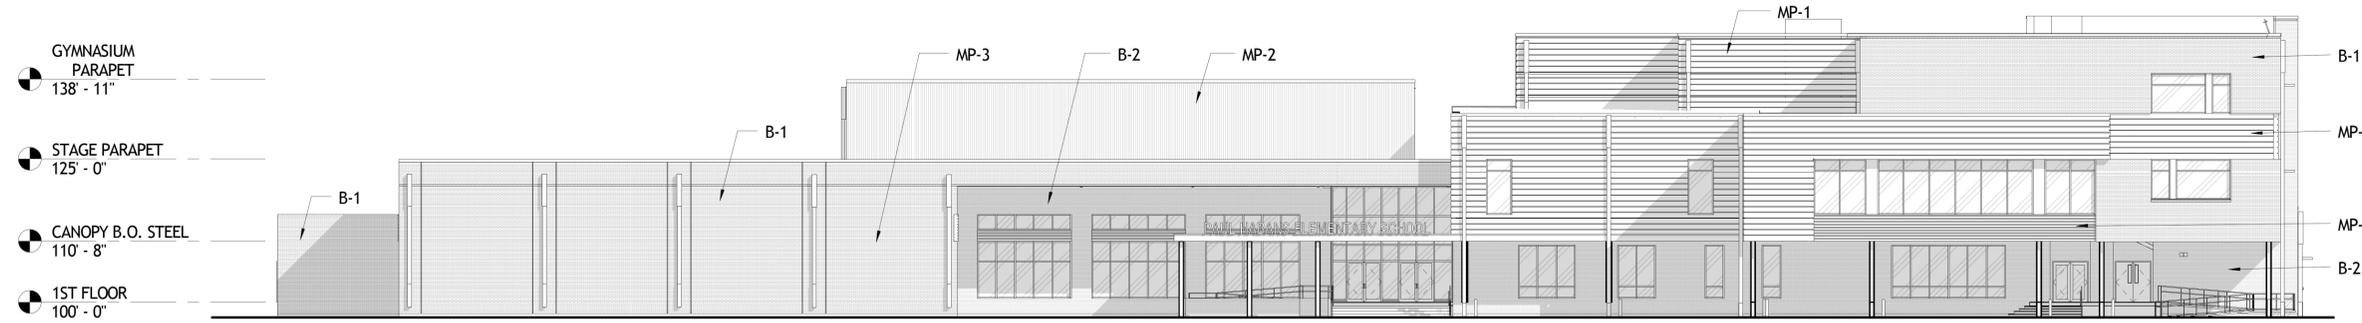


WEST BUILDING ELEVATION

ELEVATION KEY NOTES


- B-1 MASONRY UNIT, EBONY
- B-2 MASONRY UNIT, MUSHROOM BROWN
- MP-1 METAL WALL PANEL, HORIZONTAL COLOR 1
- MP-2 METAL WALL PANEL, VERTICAL COLOR 2
- MP-3 METAL WALL PANEL, HORIZONTAL/VERTICAL COLOR 3

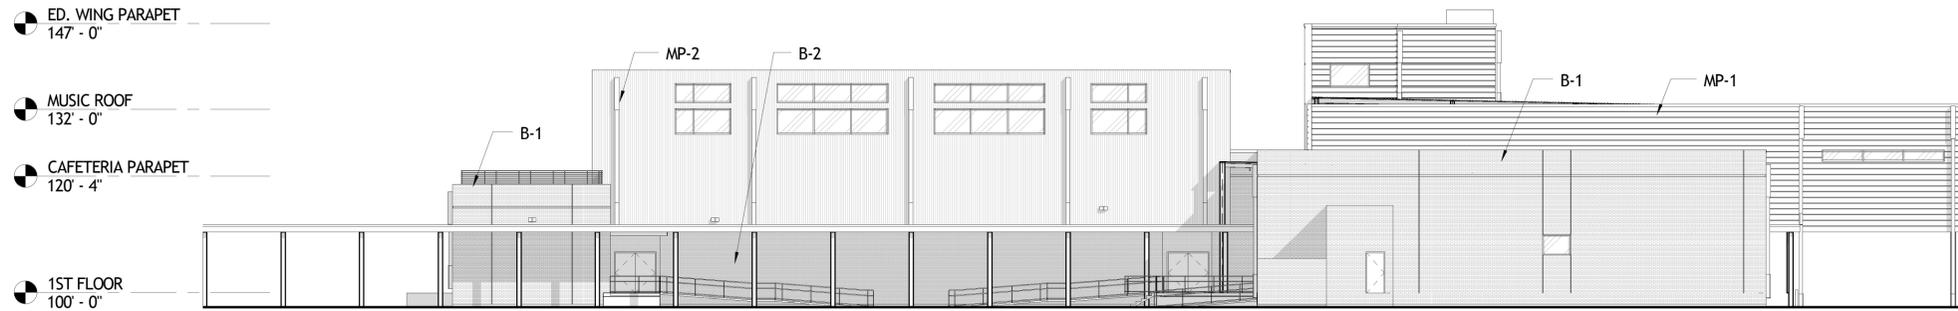

NORTH BUILDING ELEVATION

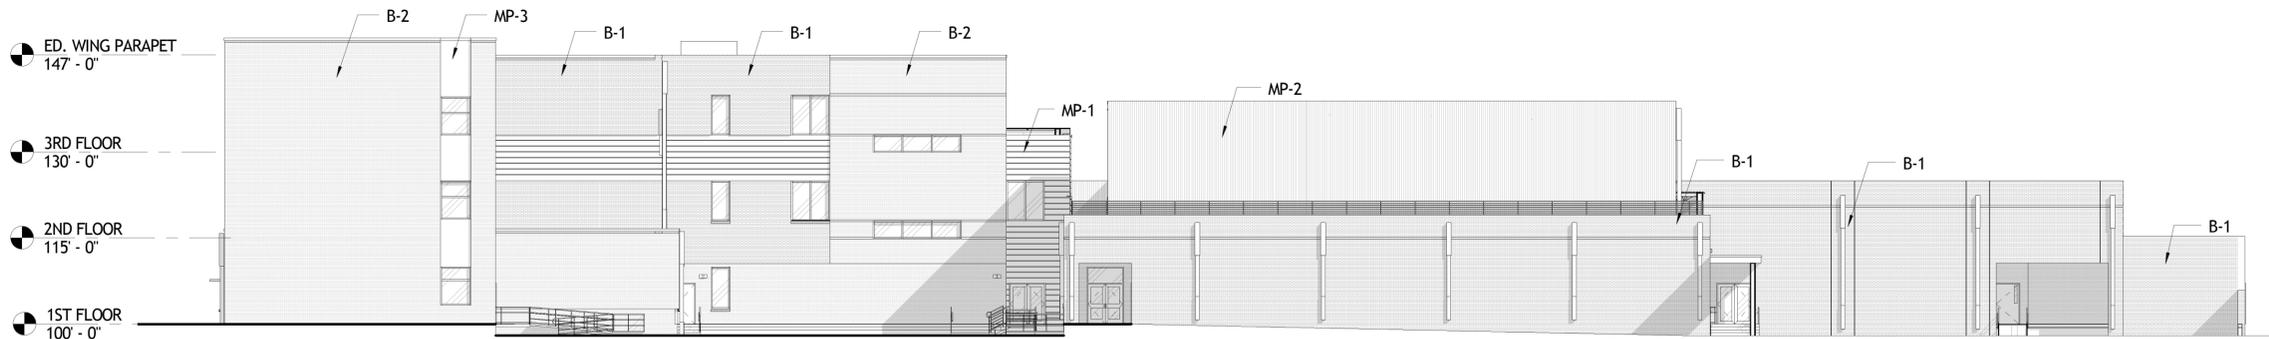

EAST BUILDING ELEVATION

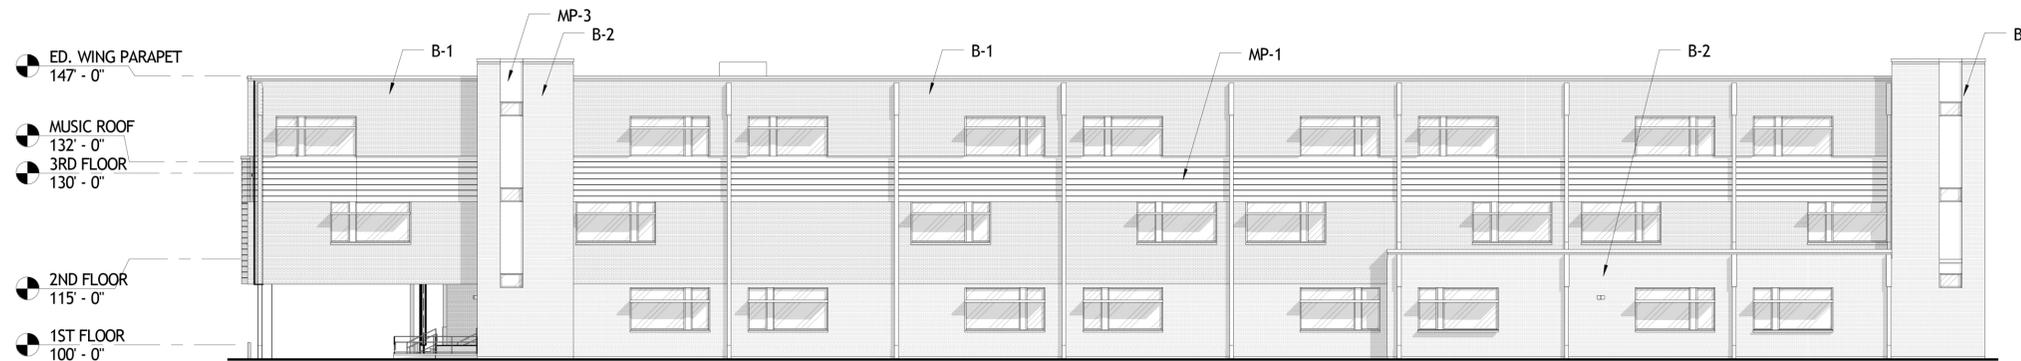

SOUTH BUILDING ELEVATION

**PAUL B. HABANS
ELEMENTARY SCHOOL**
Recovery School District
3501 SEINE STREET NEW ORLEANS,
NEW ORLEANS PARISH LOUISIANA 70114

DATE: AUGUST 11, 2014
PHASE: Design Development
ISSUED FOR:
PROJECT NO: 341414

ELEVATIONS

AP115