



TREE PROTECTION FENCING
CHAIN LINK FENCE
N. T. S.

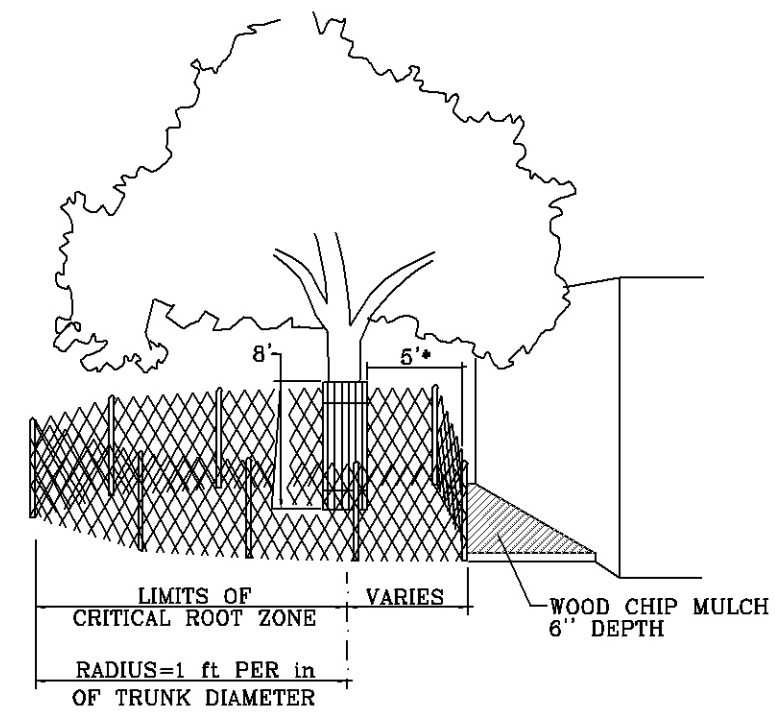


*AS NEEDED TO PROVIDE MINIMUM NECESSARY WORK SPACE. IF LESS THAN 5', THEN ADD BOARDS STRAPPED TO TRUNK.

MODIFIED TREE PROTECTION FENCING
CHAIN LINK FENCE
N. T. S.

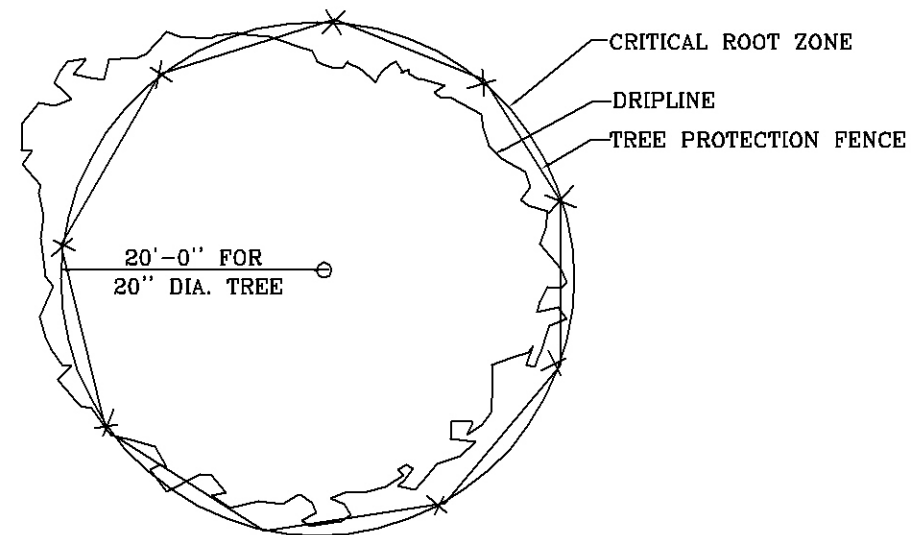


TREE PROTECTION FENCING
CHAIN LINK FENCE
N. T. S.

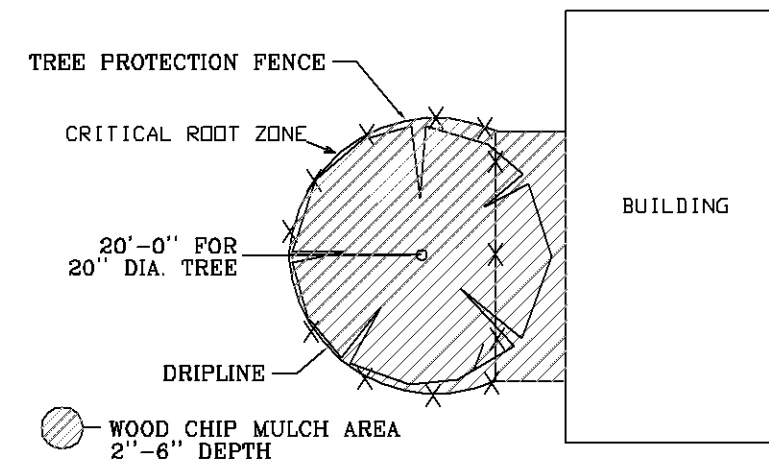

MODIFIED TREE PROTECTION FENCING
CHAIN LINK FENCE
N. T. S.

NOTES:

- NOTICE IS TO BE POSTED ON FENCING - 15' O.C. - AND SHALL READ "<<>> PROTECTIVE TREE FENCING. DO NOT ENTER, MOVE OR REMOVE"

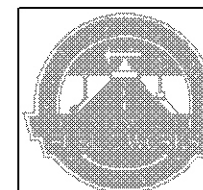

STANDARD PLAN | STD10

CITY OF NEW ORLEANS
DEPARTMENT OF PUBLIC WORKS
ENGINEERING DIVISION

TREE PROTECTION
FOR
STREET CONSTRUCTION

| | | |
|--------------------------|---------------------------------|--------------------------------------|
| DRAWN BY: R. FERGUSON | REV. BY: N.T. B.V. R.S. R.H. | REC. FOR APPROVAL: CHIEF ENGINEER |
| DATE: XXXXXXX | SCALE: AS NOTED | DIRECTOR |

| NO. | DESCRIPTION | REVISED | DATE | BY |
|-----|-------------|---------|------|----|
| | | | | |
| | | | | |
| | | | | |
| | | | | |