


1 LOYOLA ELEVATION
SCALE: 1/16"=1'-0"

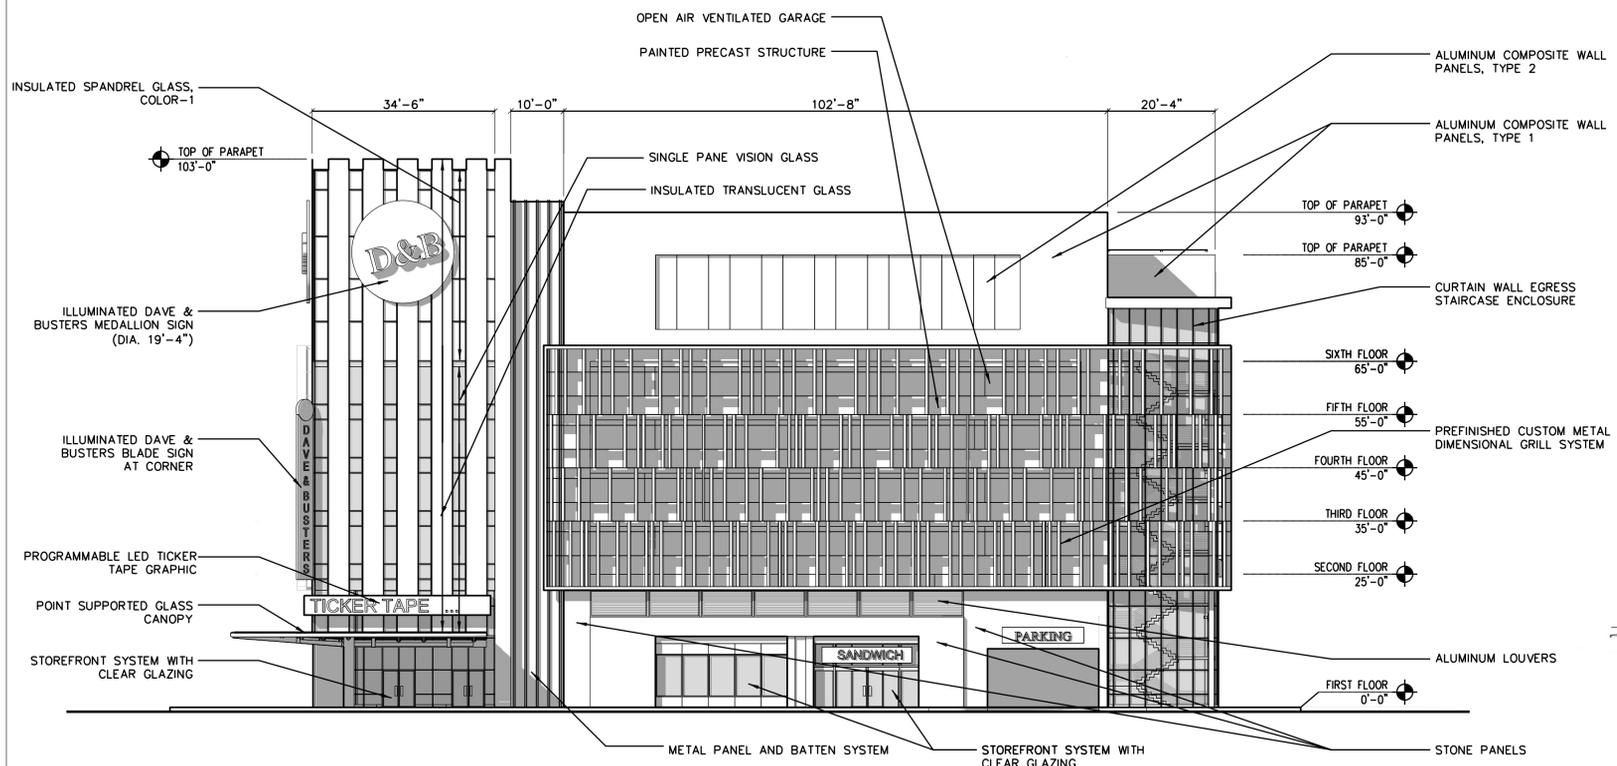


2 POYDRAS ELEVATION
SCALE: 1/16"=1'-0"



3 PERSPECTIVE - NORTH/EAST CORNER

DAVE & BUSTERS, PARKING
GARAGE, & RETAIL BUILDING
LOYOLA AVENUE, NEW ORLEANS, LA

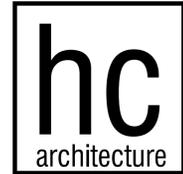

HOGAN CAMPIS ARCHITECTURE
1425 DUTCH VALLEY RD NE
STUDIO B
ATLANTA GA 30324
404.685.8868 v
404.685.8871 f

FOR: _____ DATE: _____

REVIEW _____

LAND USE REVIEW _____ DECEMBER 1, 2014

PERMITTING _____

CONSTRUCTION _____

REVISIONS _____

THIS DRAWING IS THE PROPERTY OF HC ARCHITECTURE, INC. AND IS NOT TO BE REPRODUCED OR COPIED IN WHOLE OR IN PART. IT IS ONLY TO BE USED FOR THE PROJECT SPECIFICALLY IDENTIFIED HEREIN AND IS NOT TO BE USED ON ANY OTHER PROJECT. IT IS TO BE RETURNED UPON REQUEST. SCALES AS STATED HEREIN ARE VALID ON THE ORIGINAL DRAWING. THE DIMENSIONS OF WHICH ARE 24 X 36 INCHES.

TITLE
BUILDING ELEVATIONS

JOB NO. 523	DATE DECEMBER 1, 2014
----------------	--------------------------

2A-5
SHEET OF